


RECORD OF SURVEY NO. 36-20

IN A PORTION OF THE SW 1/4 OF SEC 27, T3S,
R27E, MDB&M, MONO COUNTY, CALIFORNIA.


COUNTY SURVEYOR'S CERTIFICATE

This map has been examined for conformance with the requirements of the Land Surveyor's Act this 6th day of February, 1987.

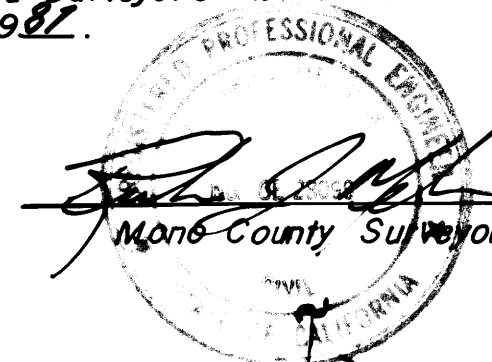


SURVEYOR'S CERTIFICATE

This map correctly represents a survey made by me or under my direction in conformance with the requirements of the Land Surveyor's Act at the request of George and Maureen Wyman on November 1980.

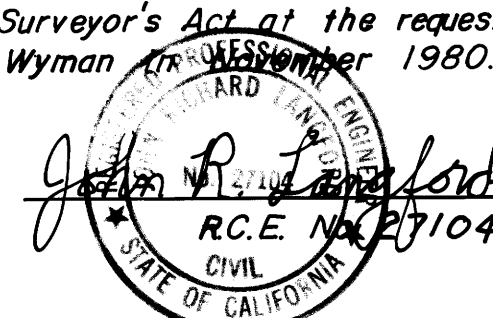


RECORDER'S CERTIFICATE

Filed this 7th day of February, 1987, at 9:02 AM, in Book 7 of Records at page 63, at the request of George & Maureen Wyman. # 312.

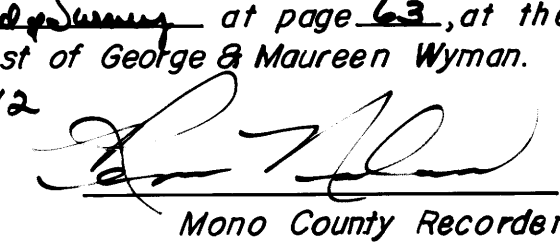

BASIS OF BEARINGS:

N 84° 30' 31" W, the bearing of Mammoth Knolls Dr. E of its intersection with Grindelwald Rd. as recorded in MB 6/84.

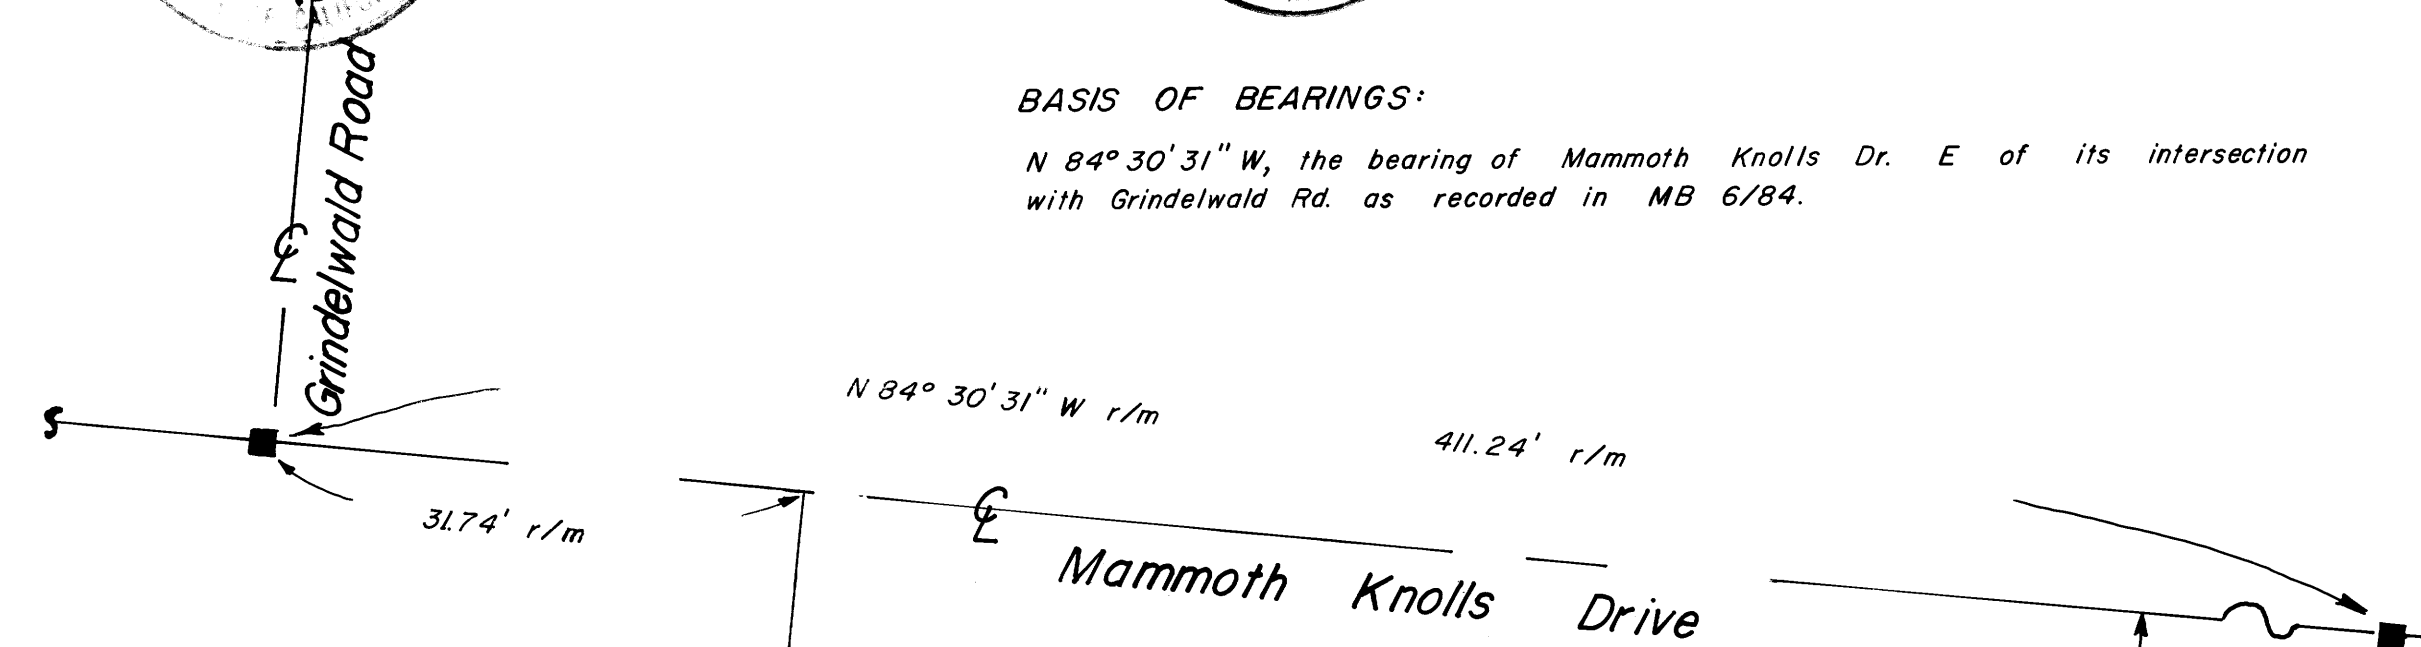

LEGEND:

- Found spike with punch mark set in pavement. Accepted per MB 6/84.
- Found 2"x2" H&T with tag RCE 15360. Accepted per MB 6/84. Replaced with 1" ID IP & tag RCE 27104.
- Set 1" ID IP & tag RCE 27104.
- r Based on record information.
- m Based on measurements.
- r/m Based on measurements & record information.

M B


LOT 94

LOT 95

LOT 96



SCALE: 1" = 10'

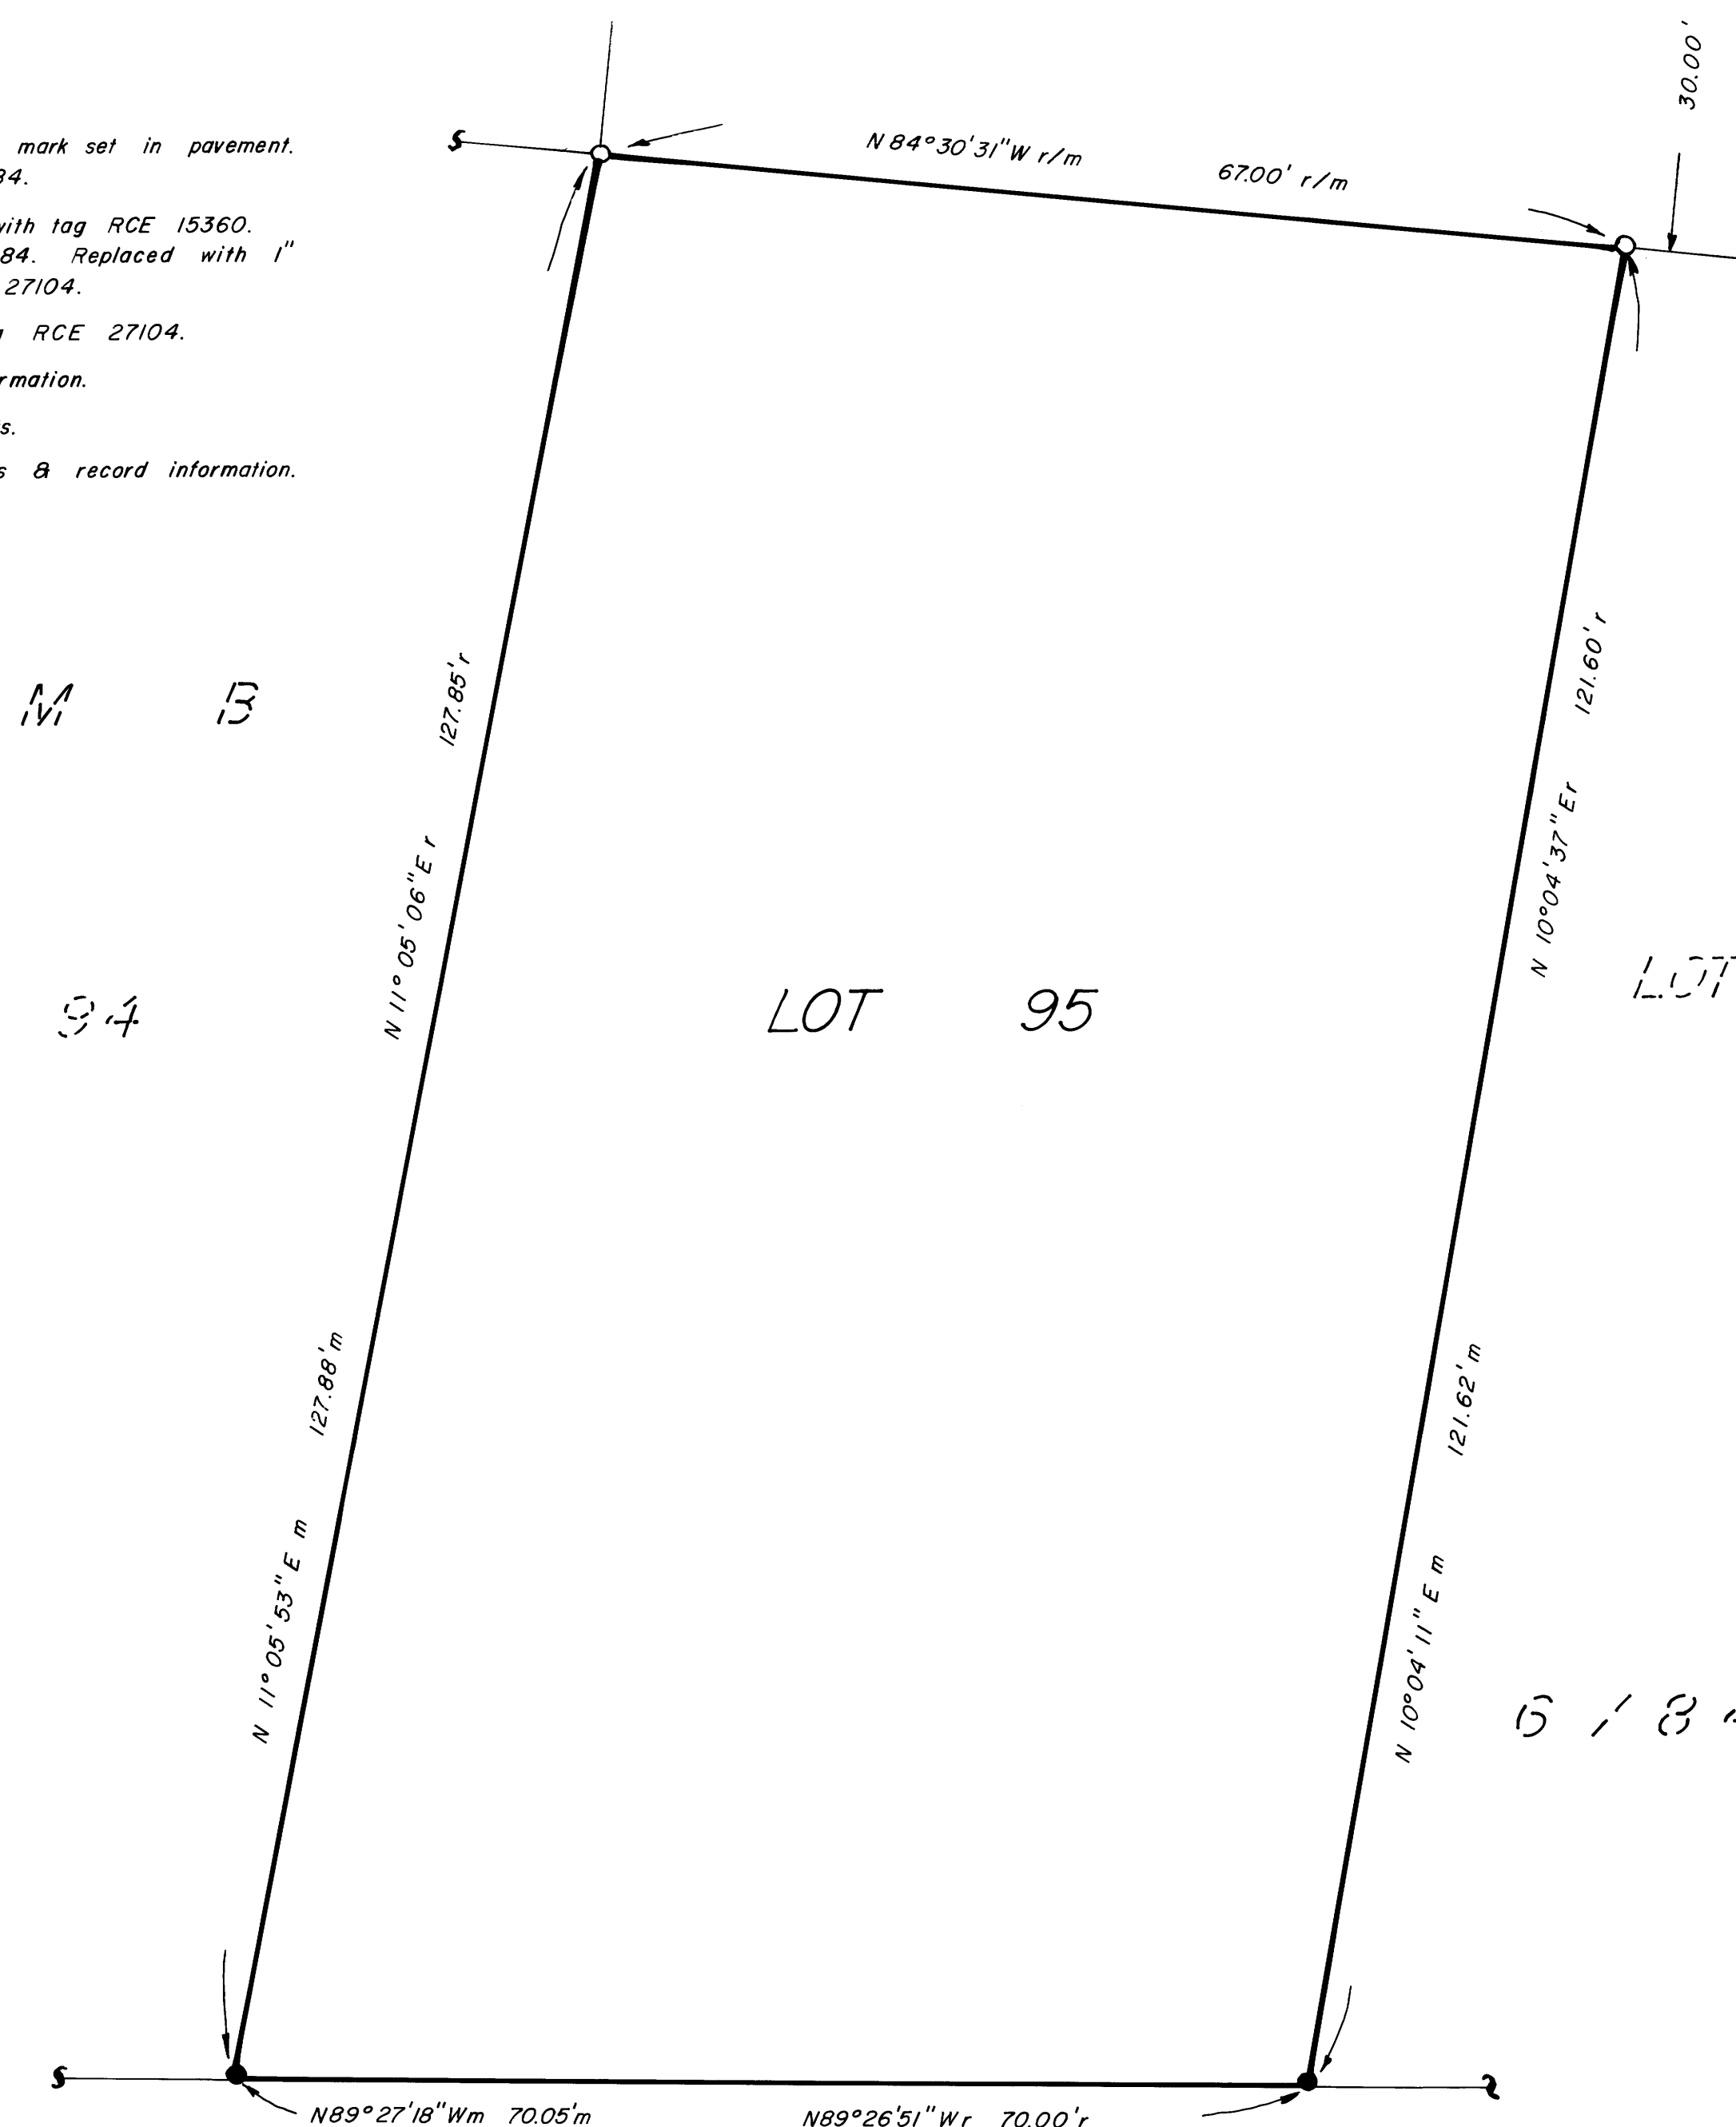

5 / 8 4

R/S Vol 1 Page 63